

ARCHITECTURAL SOLUTIONS

phone : 011 608 2800

email : info@ghi.co.za

website : www.ghi.co.za

TYPICAL DEDUCTIONS:

Glass height = Opening minus 130mm (67+63)

Glass width = Opening minus 8mm (4+4) *single door



= Opening minus 12mm (4+4+4) *double door

(will vary per project configuration)

End caps = Glass width minus 10mm

Rail length = Glass width minus 10mm

***GHI sells the rails cut to size and with locks where applicable**

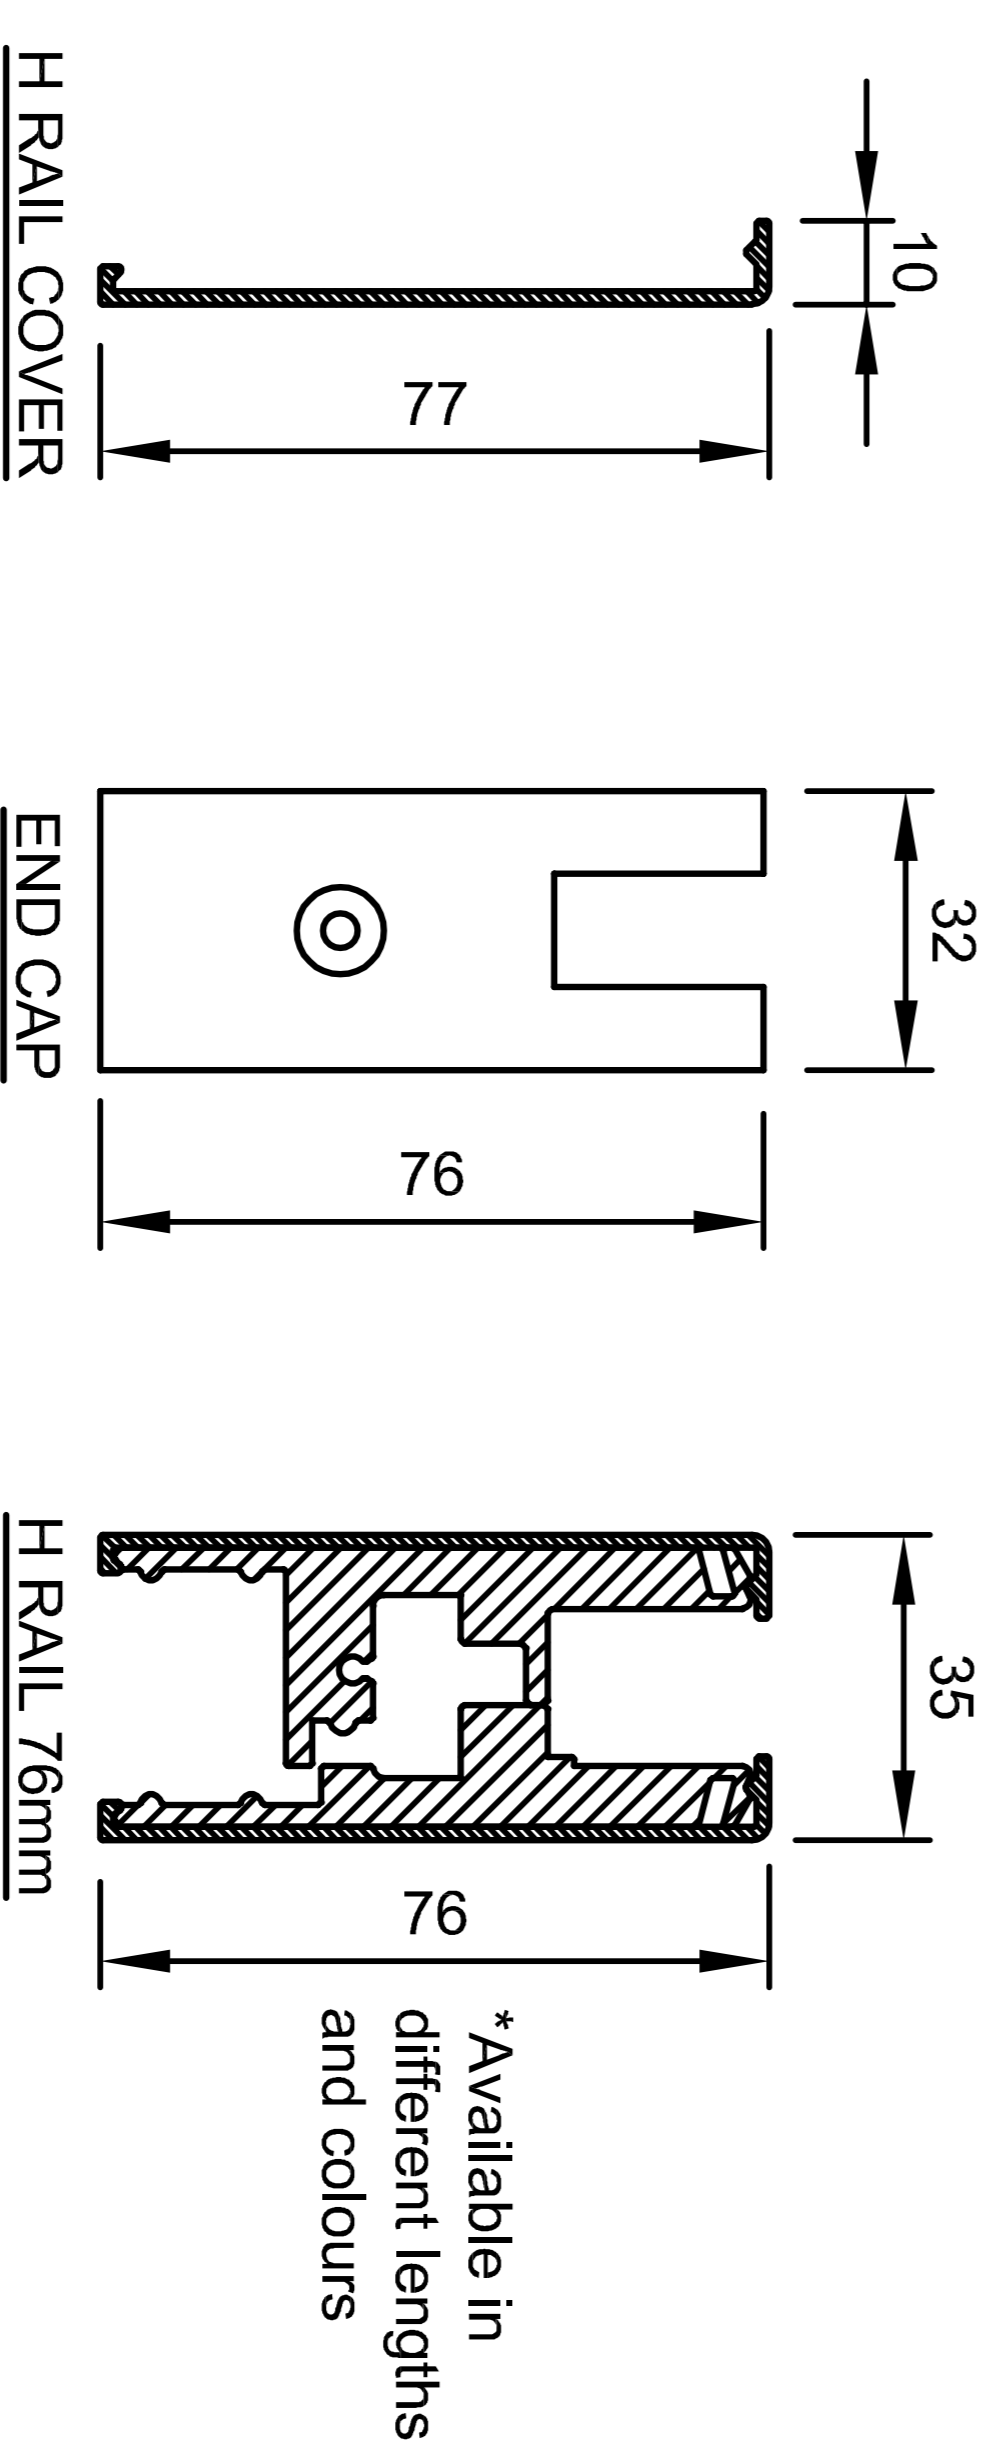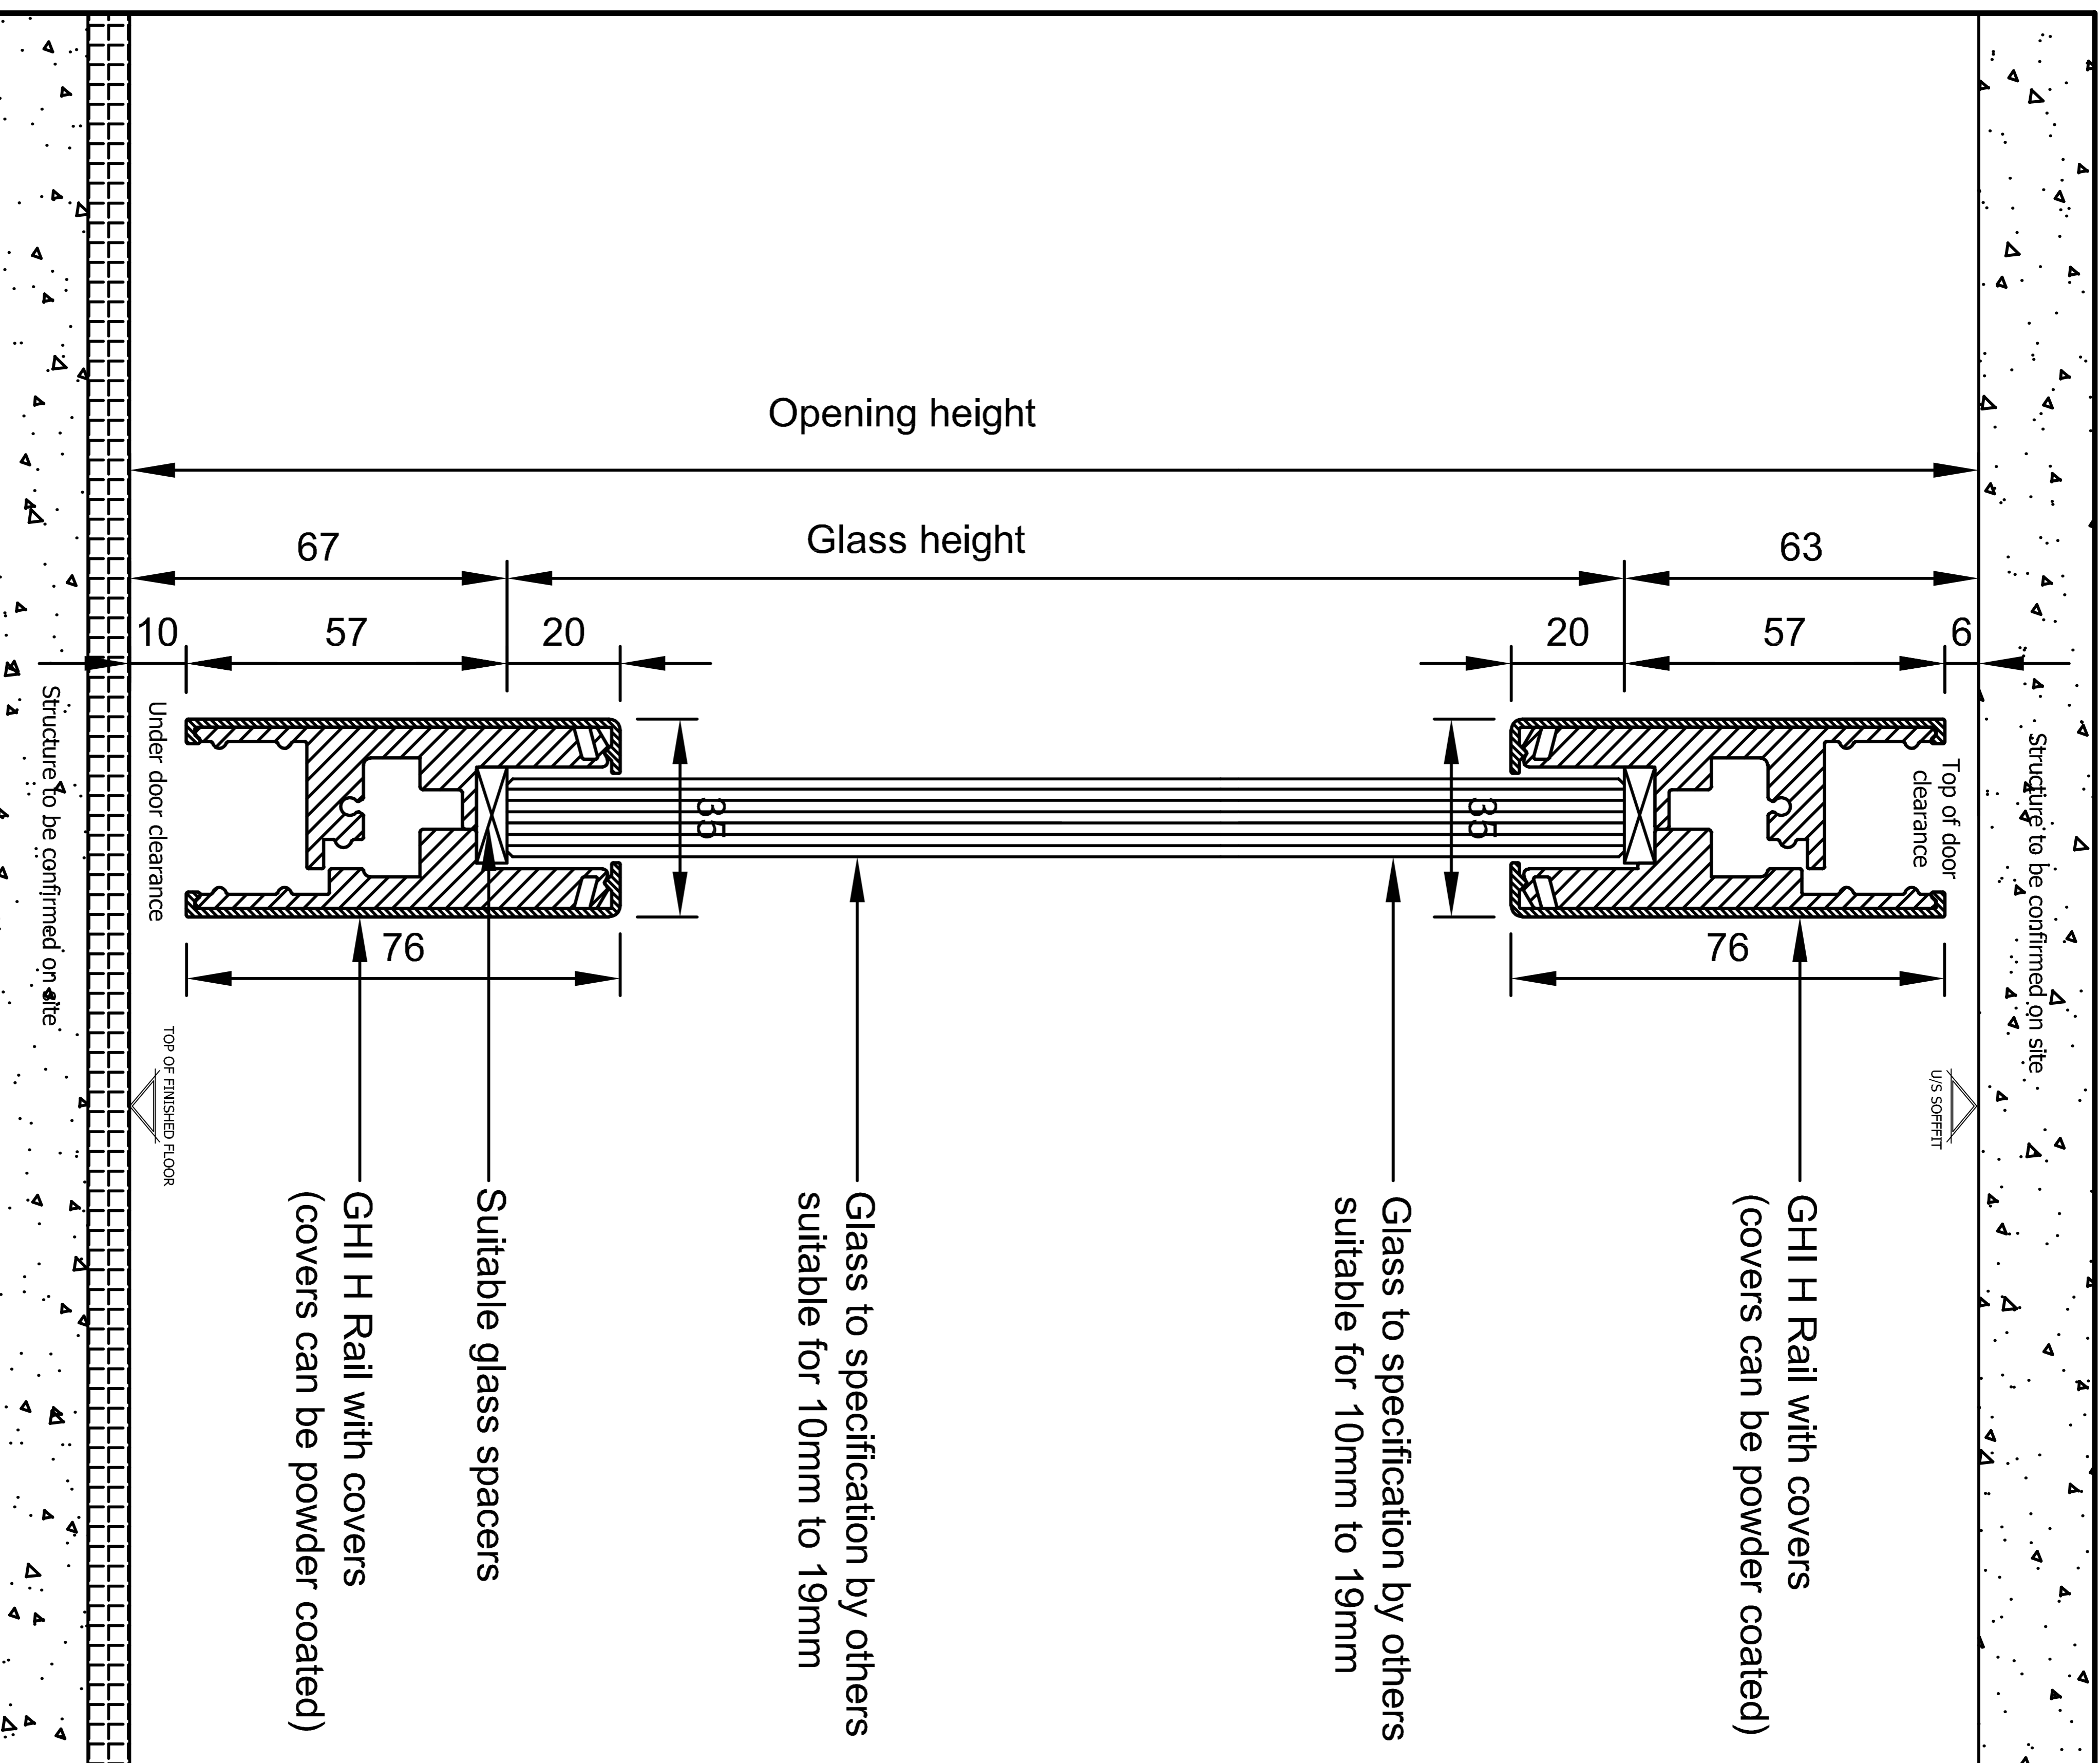

*This drawing is presented in good faith and GHI and their Associates cannot be held liable for any errors whatsoever.

*The drawing is to be checked and sizes confirmed by Client prior to any materials ordering, cutting or manufacturing.

*Site conditions will always vary per project, this a mere standard illustration, use in conjunction with applicable site sizes.

PROJECT: SILHOUETTE GLASS WALL

NOTES: H RAIL FOR TOP/BOTTOM OF DOOR PANELS

DATE: 23 AUGUST 2022

TYPICAL DEDUCTIONS:

Glass height = Opening minus 130mm (67+63)



Glass width = Opening minus 8mm (4+4) *single door

= Opening minus 12mm (4+4+4) *double door
(will vary per project configuration)

End caps = Glass width minus 10mm

Rail length = Glass width minus 10mm

***GHI sells the rails cut to size and with locks where applicable**

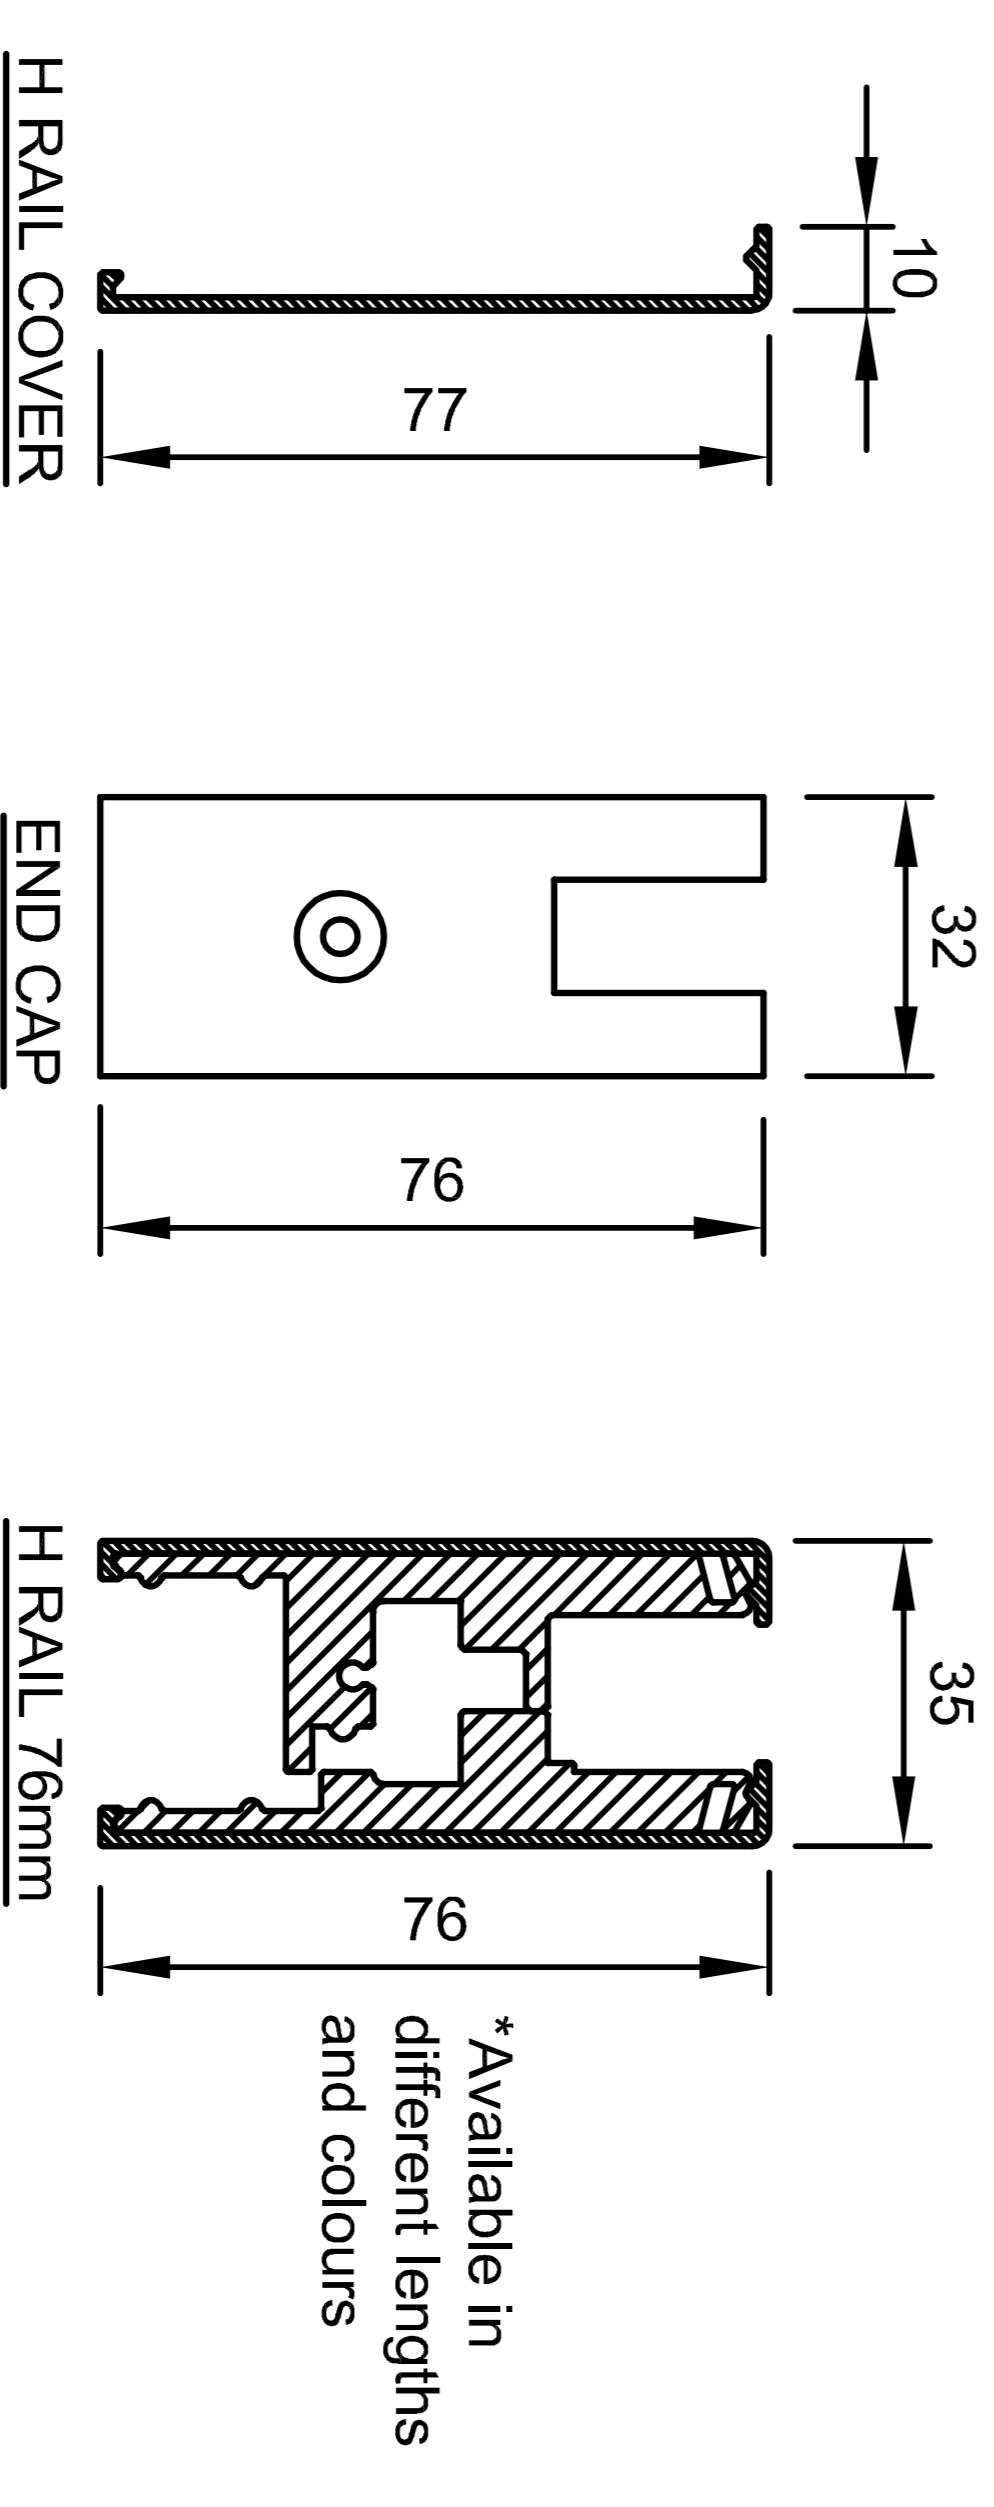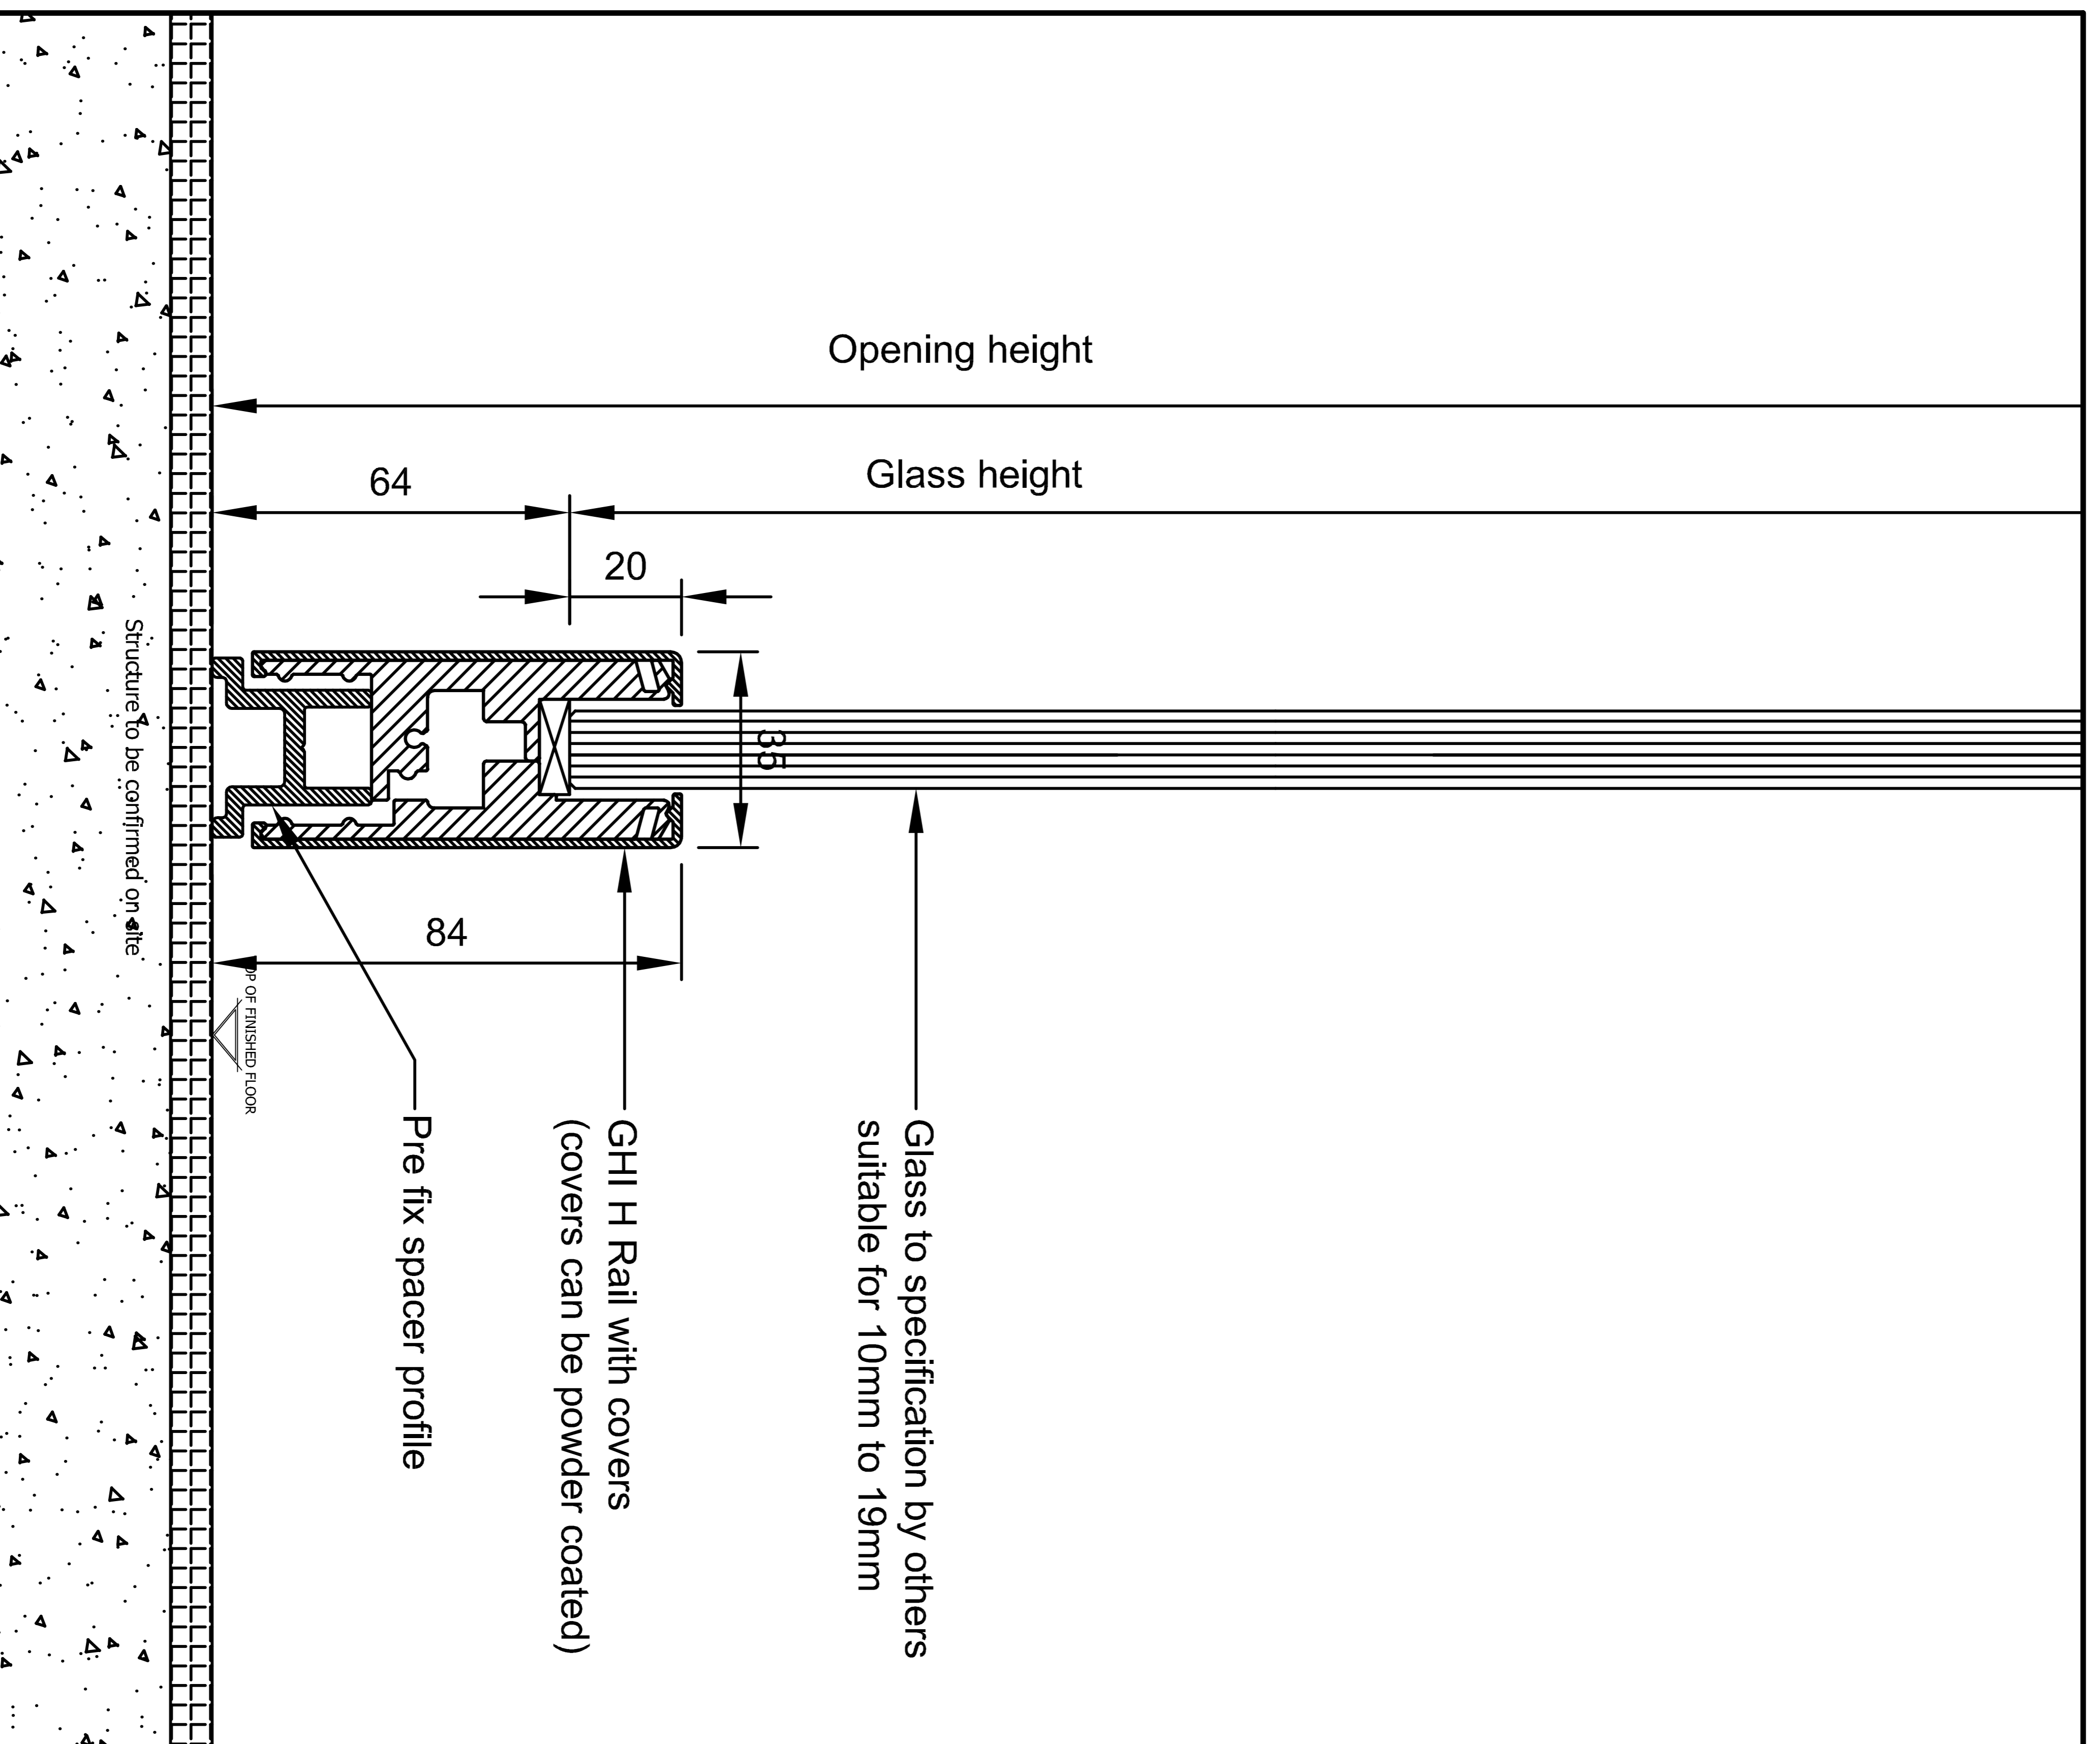

Structure to be confirmed on site

PP OF FINISHED FLOOR

Glass to specification by others suitable for 10mm to 19mm

GHI H Rail with covers (covers can be powder coated)

Pre fix spacer profile

*This drawing is presented in good faith and GHI and their Associates cannot be held liable for any errors whatsoever.

*The drawing is to be checked and sizes confirmed by Client prior to any materials ordering, cutting or manufacturing.

*Site conditions will always vary per project, this a mere standard illustration, use in conjunction with applicable site sizes.

PROJECT:

SILHOUETTE GLASS WALL

NOTES:

H RAIL FOR TOP/BOTTOM OF FIXED PANELS

DATE:

23 AUGUST 2022